
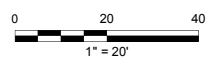
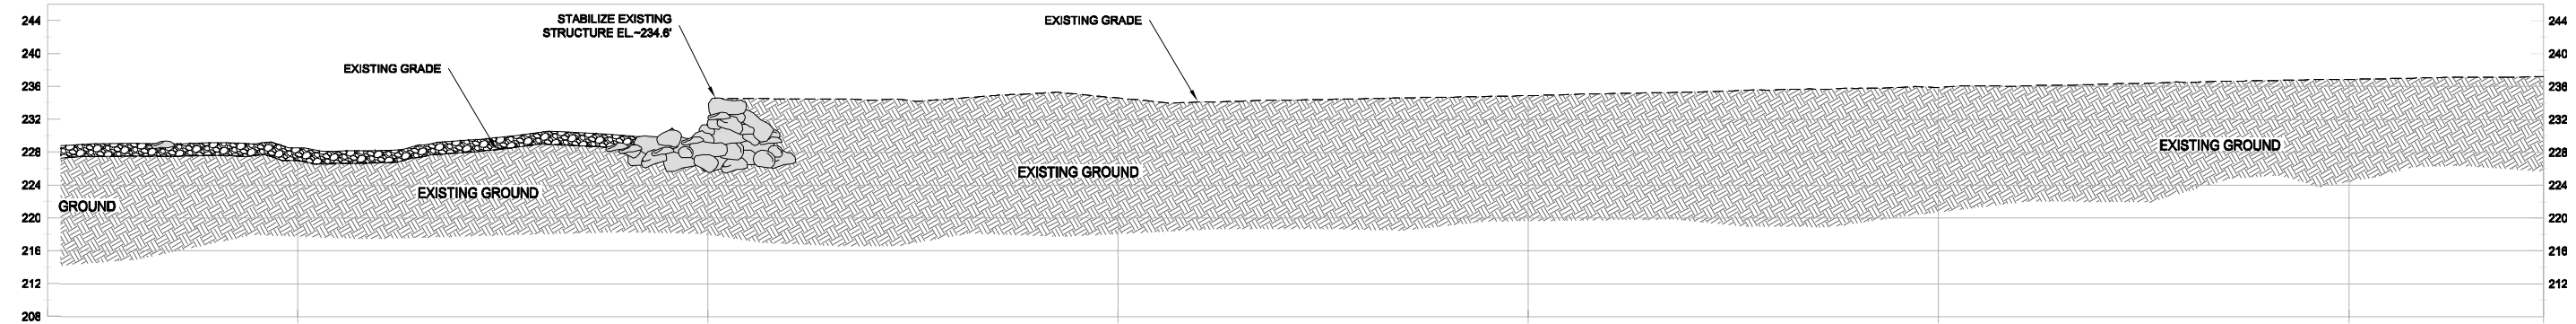


PLAN VIEW
SCALE: 1" = 20'

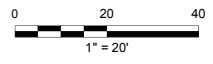

**CHIMES CREEK BANK STABILIZATION AND CHANNEL RESTORATION FEASIBILITY STUDY
ALTERNATIVE 3**

THIS DRAWING IS NOT FINAL AND IS NOT TO BE USED FOR CONSTRUCTION

DRAWN BY : AAF
CHECKED BY : ST
JOB NO. : 280217
DATE : 09-02-08
FILE NAME : CHIMES_RESTORATION.dwg
CITY OF OAKLAND
COMMUNITY ECONOMIC DEV. AGENCY
WATERSHED AND STORMWATER MGMT
280 FRANK H. OGAWA PLAZA
SUITE 4314 OAKLAND CA 94612-2034

