


LEGEND

● ○	TREES/STUMP		IN-CHANNEL GRADING
— — — —	UNDERGROUND SEWER LINES		SEWER MANHOLE
— — — —	EXPOSED SEWER LINES		WOODY DEBRIS
— — — —	SURVEYED FENCE LINES		SURVEY CONTROL
— — — —	CITY PARCELS (APPROXIMATE)		GRADING EXTENT
— — — —	STORM DRAIN SYSTEM		ROCK TOE PROTECTION
			COIR LOG PROTECTION

PLAN VIEW
SCALE: 1" = 20'

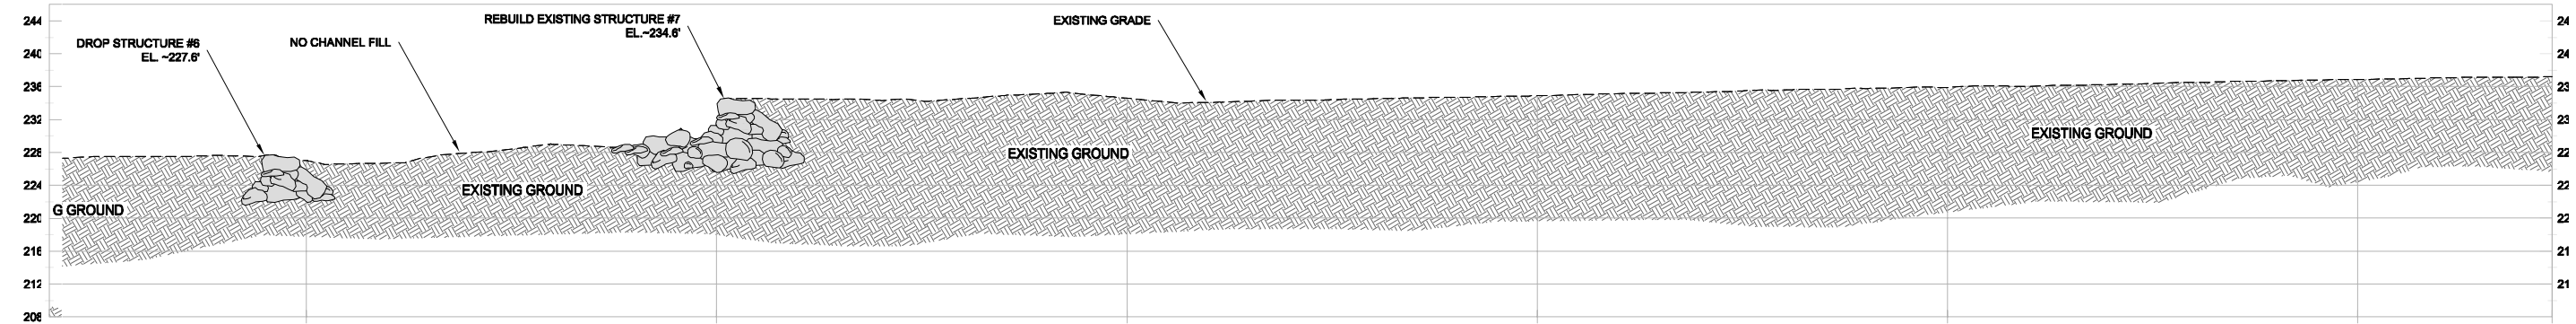

PROFILE VIEW
HORIZONTAL SCALE 1" = 20'
VERTICAL SCALE 1" = 10'

Civil
Environmental
& Water Resources

QUESTA
ENGINEERING CORP.

6109 256th St
FAX (910) 235-3233
questa@questacorp.com
Point Richmond, CA 94807

P.O. Box 70566 1220 Brihlyard Cove Road

**CHIMES CREEK BANK STABILIZATION AND
CHANNEL RESTORATION FEASIBILITY STUDY
ALTERNATIVE 2**

THIS DRAWING IS NOT FINAL AND IS NOT TO BE USED FOR CONSTRUCTION

DRAWN BY : AAF
CHECKED BY : ST
JOB NO. : 280217
DATE : 09-02-08
FILE NAME : CHIMES_RESTORATION.dwg

CITY OF OAKLAND
COMMUNITY ECONOMIC DEV. AGENCY
WATERSHED AND STORMWATER MGMT
280 FRANK H. OGAWA PLAZA
SUITE 4314 OAKLAND CA 94612-2034

CITY OF OAKLAND